


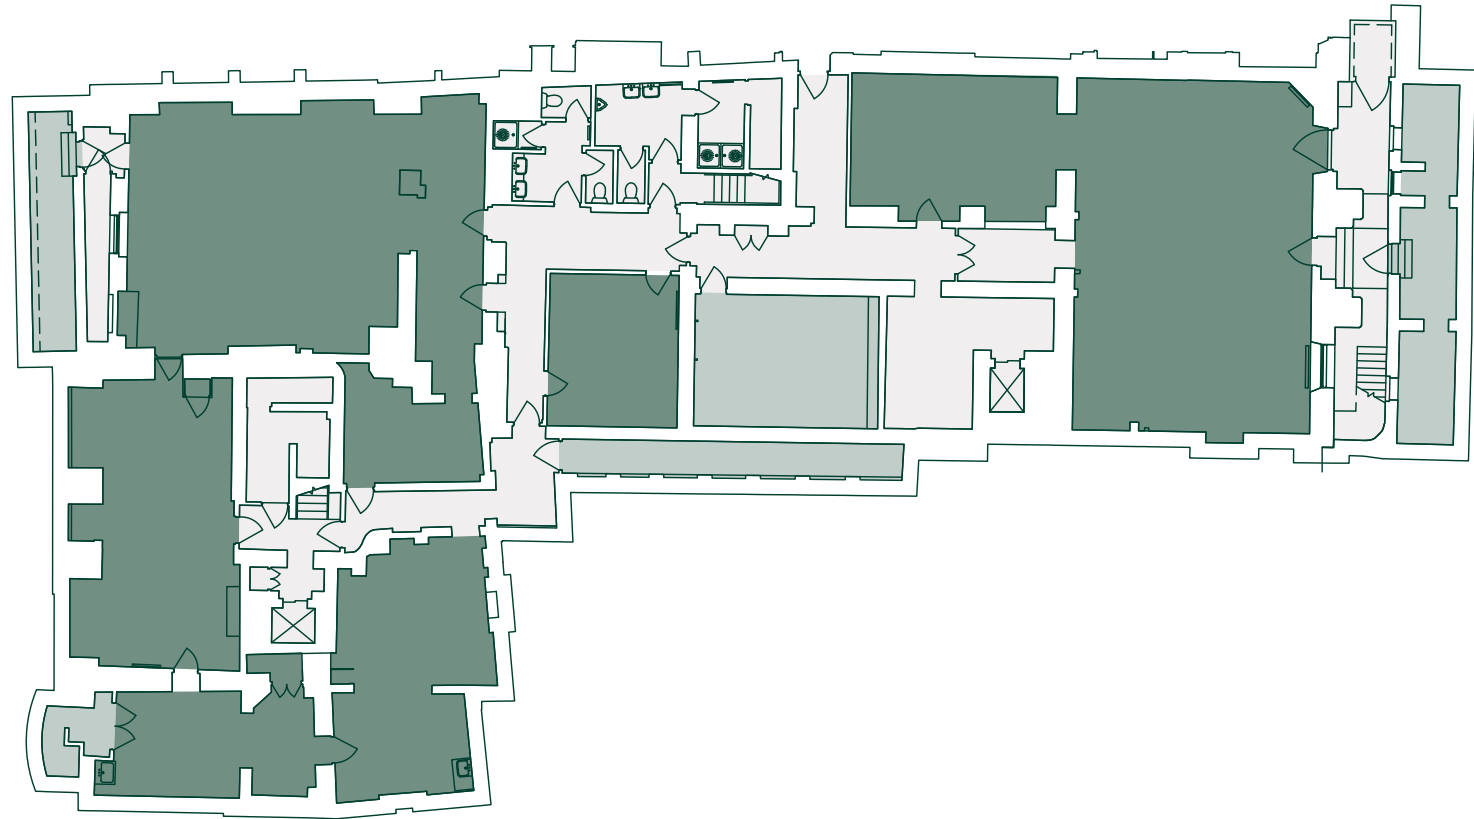

BASEMENT FLOOR

4,037 Sq Ft / 375.1 Sq M



- Lettable Space
- Core
- Plant

For indicative purposes only. Not to scale.





GROUND FLOOR

3,412 Sq Ft / 316.9 Sq M



- Lettable Space
- Core
- Plant

For indicative purposes only. Not to scale.





FIRST FLOOR

2,239 Sq Ft / 208.1 Sq M



- Lettable Space
- Core
- Plant

For indicative purposes only. Not to scale.





SECOND FLOOR

3,724 Sq Ft / 345.9 Sq M



- Lettable Space
- Core
- Plant

For indicative purposes only. Not to scale.





THIRD FLOOR

2,045 Sq Ft / 189.9 Sq M



- Lettable Space
- Core
- Plant

For indicative purposes only. Not to scale.





FOURTH FLOOR

2,465 Sq Ft / 229.1 Sq M



- Lettable Space
- Core
- Plant


For indicative purposes only. Not to scale.





FIFTH FLOOR

893 Sq Ft / 82.9 Sq M

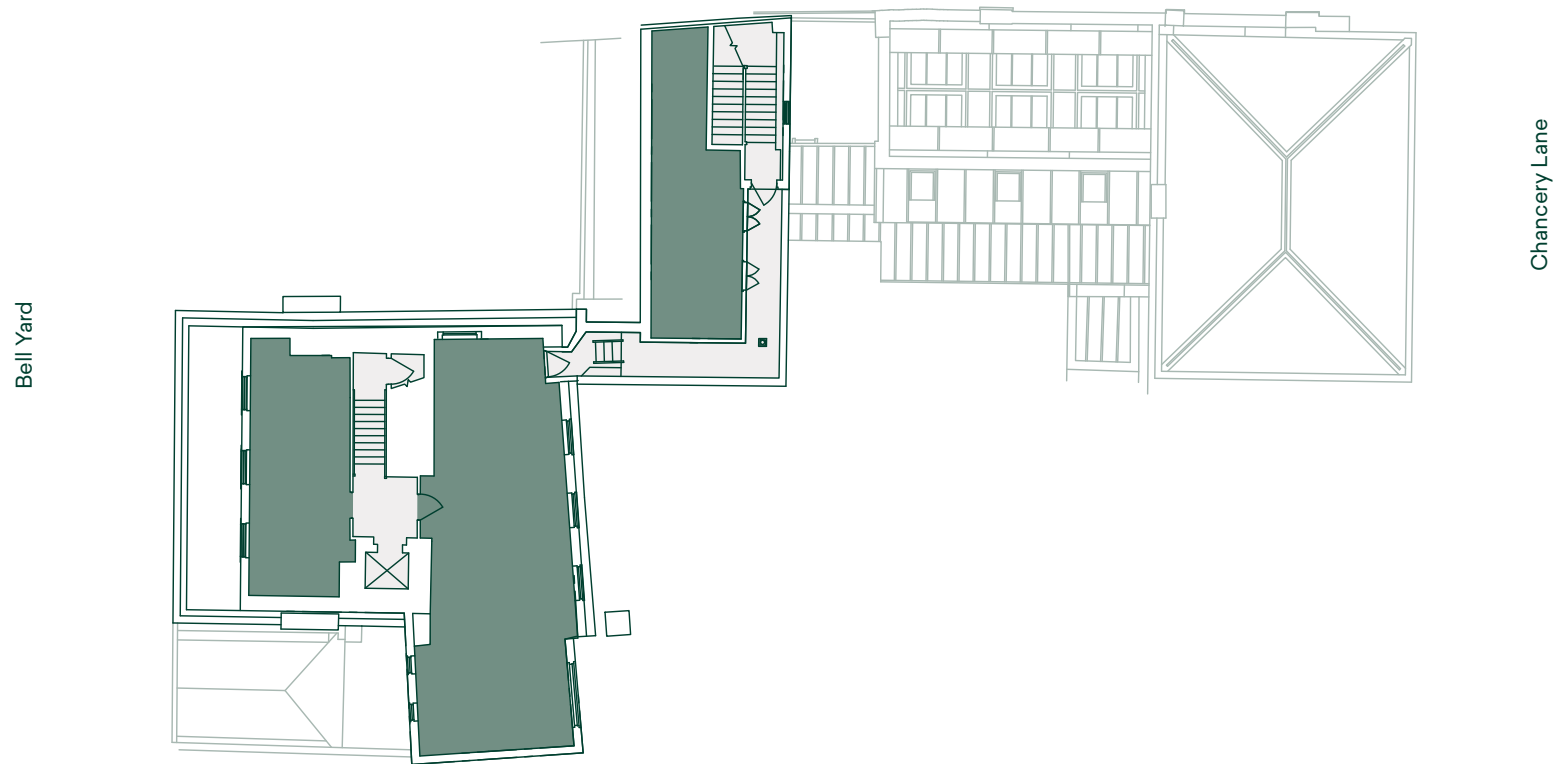

- Lettable Space
- Core
- Plant

For indicative purposes only. Not to scale.

